


**CONCRETE TRUCK AND
DESIRED CONSTRUCTION
ACCESS**

**20' X 30' SHADE STRUCTURE,
EXACT LOCATION TO BE
DETERMINED BY OWNER**

Old and removed
ramps

**6 PICKLE BALL
COURTS**

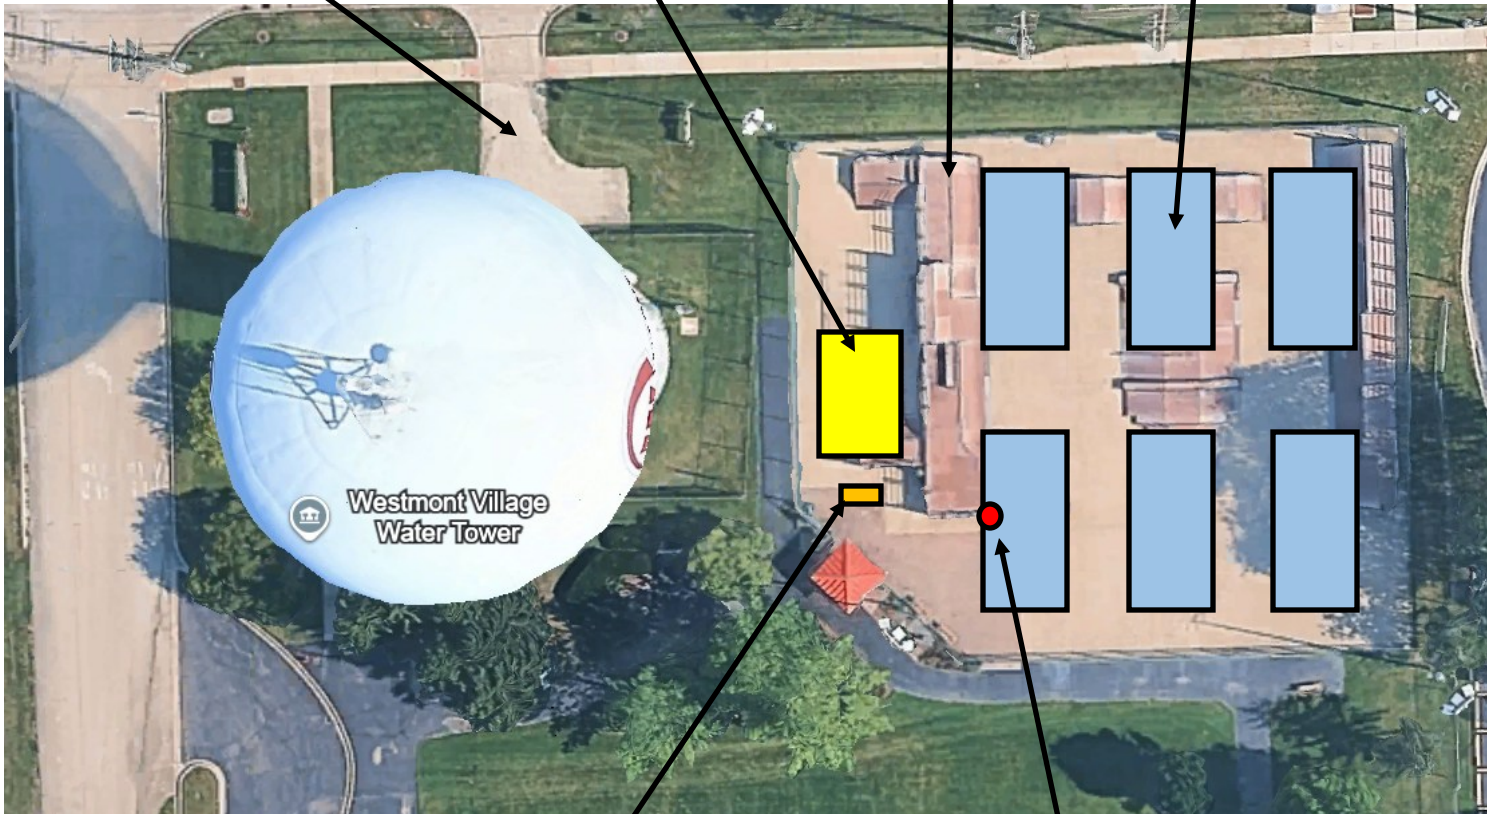

**2 EXISTING
BENCH FOOTINGS**

**EXISTING FENCE
POLE FOOTING**

BELLERIVE PARK NOTES

1. Contractor shall remove all debris, earth, spoils and construction materials and dispose of offsite and in a legal manner.
2. Construction access shall be from the water tower drive off 63rd St.
3. All work shall be per Shade Structures System Inc's specifications and their engineers footing specifications. Proposed structure is a 4 pole rectangle Shade Systems structure with hip shade cover. 4 footings total.
4. Shade structure footings shall match existing concrete slab grade and meet the engineers specifications.
5. Two old bench footings exist inside the brick pavers. Contractor shall remove these footings, backfill with compacted ca-6 full depth using a tamper or jumping jack compactor, screed 1/2" of torpedo sand and repair brick pavers to match existing grade. District will provide the extra pavers needed to complete this repair.
6. An existing terminal fence pole footing remains inside the proposed playing surface. Contractor shall sawcut a 12" x 12" square, or larger if necessary, around the existing footing to remove the remaining pole and footing. Contractor shall backfill the hole and compact CA—6. Drill in two 1/2" x 8" long rebar dowels before pouring concrete flush with existing slab.