


TY WARNER PARK NOTES

1. Contractor shall remove all debris, earth, spoils and construction materials and dispose of offsite and in a legal manner.
2. Construction access shall be from Plaza Dr. No truck larger than a one ton.
3. All work shall be per Shade Structures System Inc's specifications and their engineers footing specifications.
4. Shade structure footings shall match existing paver grade and meet the engineers specifications.
5. Contractor shall remove 2 existing Frunbrellas. Contractor shall remove these footings, backfill with compacted ca-6 full depth using a tamper or jumping jack compactor, screed 1/2" of torpedo sand and repair brick pavers to match existing grade. District will provide the extra pavers needed to complete this repair
6. Footings and poles shall be installed first. Dimensions on plan are suggestive. Footings will be set in the field around existing seating and walls as approved by the District. Final dimensions for sails will be measured after pole install. Sail fabric will be manufactured after pole install.

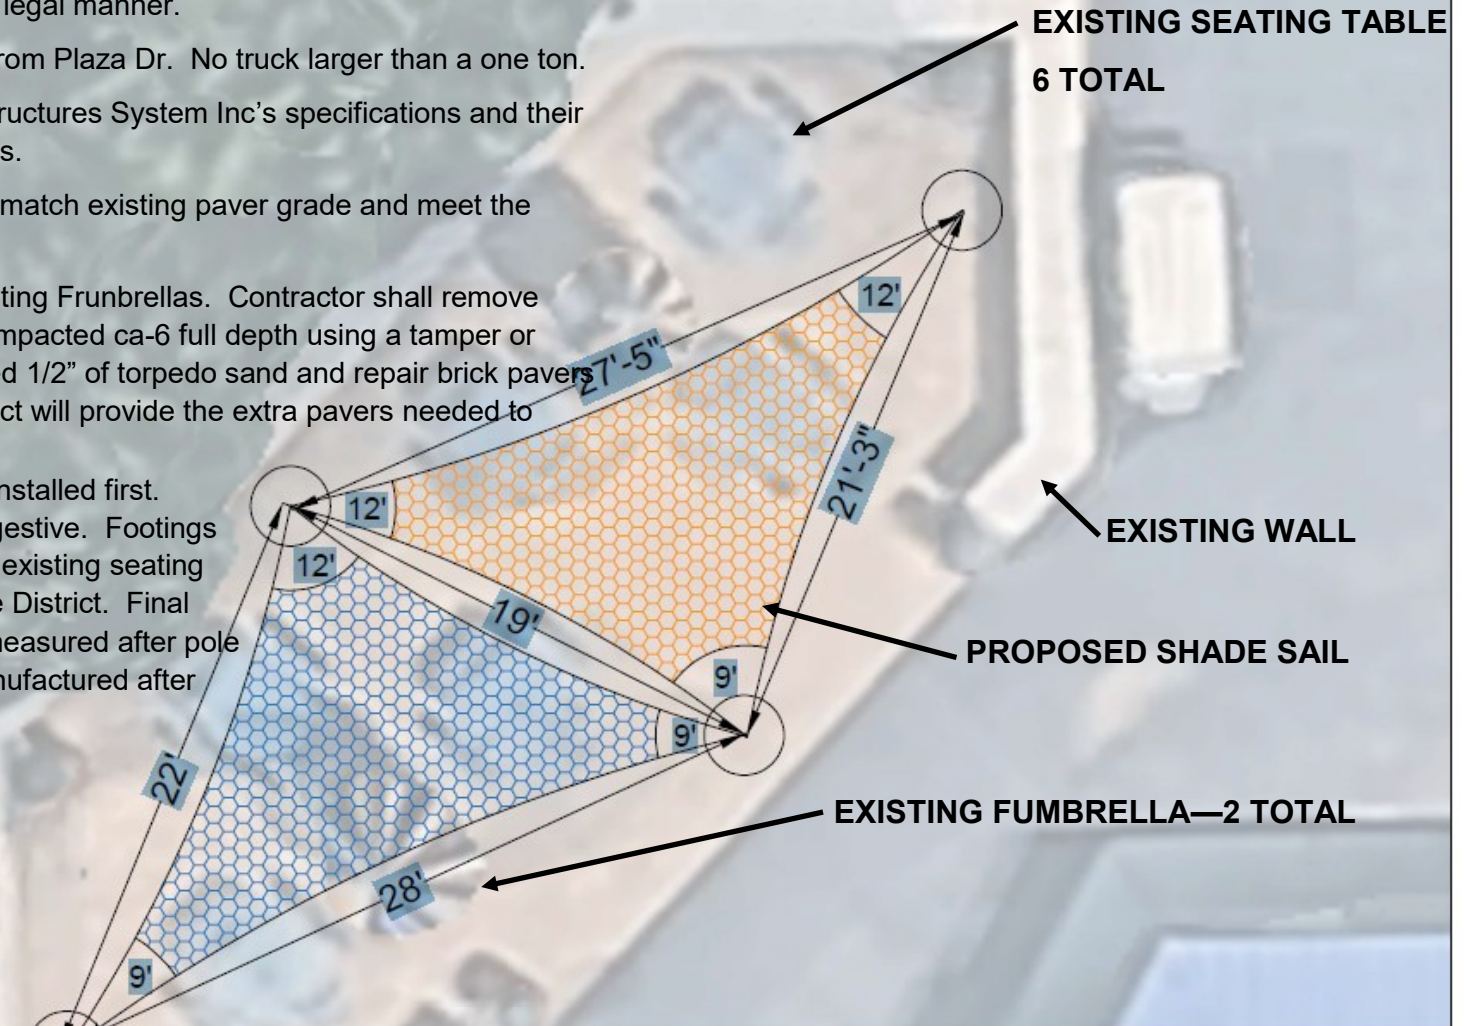

Shade systems™
the coolest solutions under the sun®

THIS DOCUMENT AND ITS CONTENTS ARE THE PROPERTY OF SHADE SYSTEMS, INC., AND CANNOT BE MODIFIED, USED, OR RESOLD TO ANY PERSON OR ENTITY WITHOUT WRITTEN PERMISSION FROM SHADE SYSTEMS, INC. REPRODUCTION OF THESE PLANS, EITHER IN WHOLE OR IN PART, INCLUDING ANY FORM OF COPYING AND/OR PREPARATION OF DERIVATIVE WORKS THEREOF, FOR ANY REASON WITHOUT PRIOR WRITTEN PERMISSION FROM SHADE SYSTEMS, INC. IS STRICTLY PROHIBITED.
 © 2025 SHADE SYSTEMS INC.

DRAWING NOT FOR CONSTRUCTION. ALL INFORMATION SHOWN IS SUBJECT TO CHANGE BY MFR PRIOR TO DELIVERY. USE ONLY DRAWINGS AND INSTRUCTIONS PROVIDED WITH YOUR ORDER FOR CONSTRUCTION

SCALE: NTS

LOCATION:

Westmont, IL

QUOTE #:

Q-16670

PROJECT:

Ty Warner Park

DATE:

12/16/2025

Typ. Support Column
 With Canopy Connection
 Height Shown